


This drawing has been produced by mode transport planning.
 No responsibility will be accepted for the use of this drawing in any other project.
 DO NOT SCALE OFF THIS DRAWING.

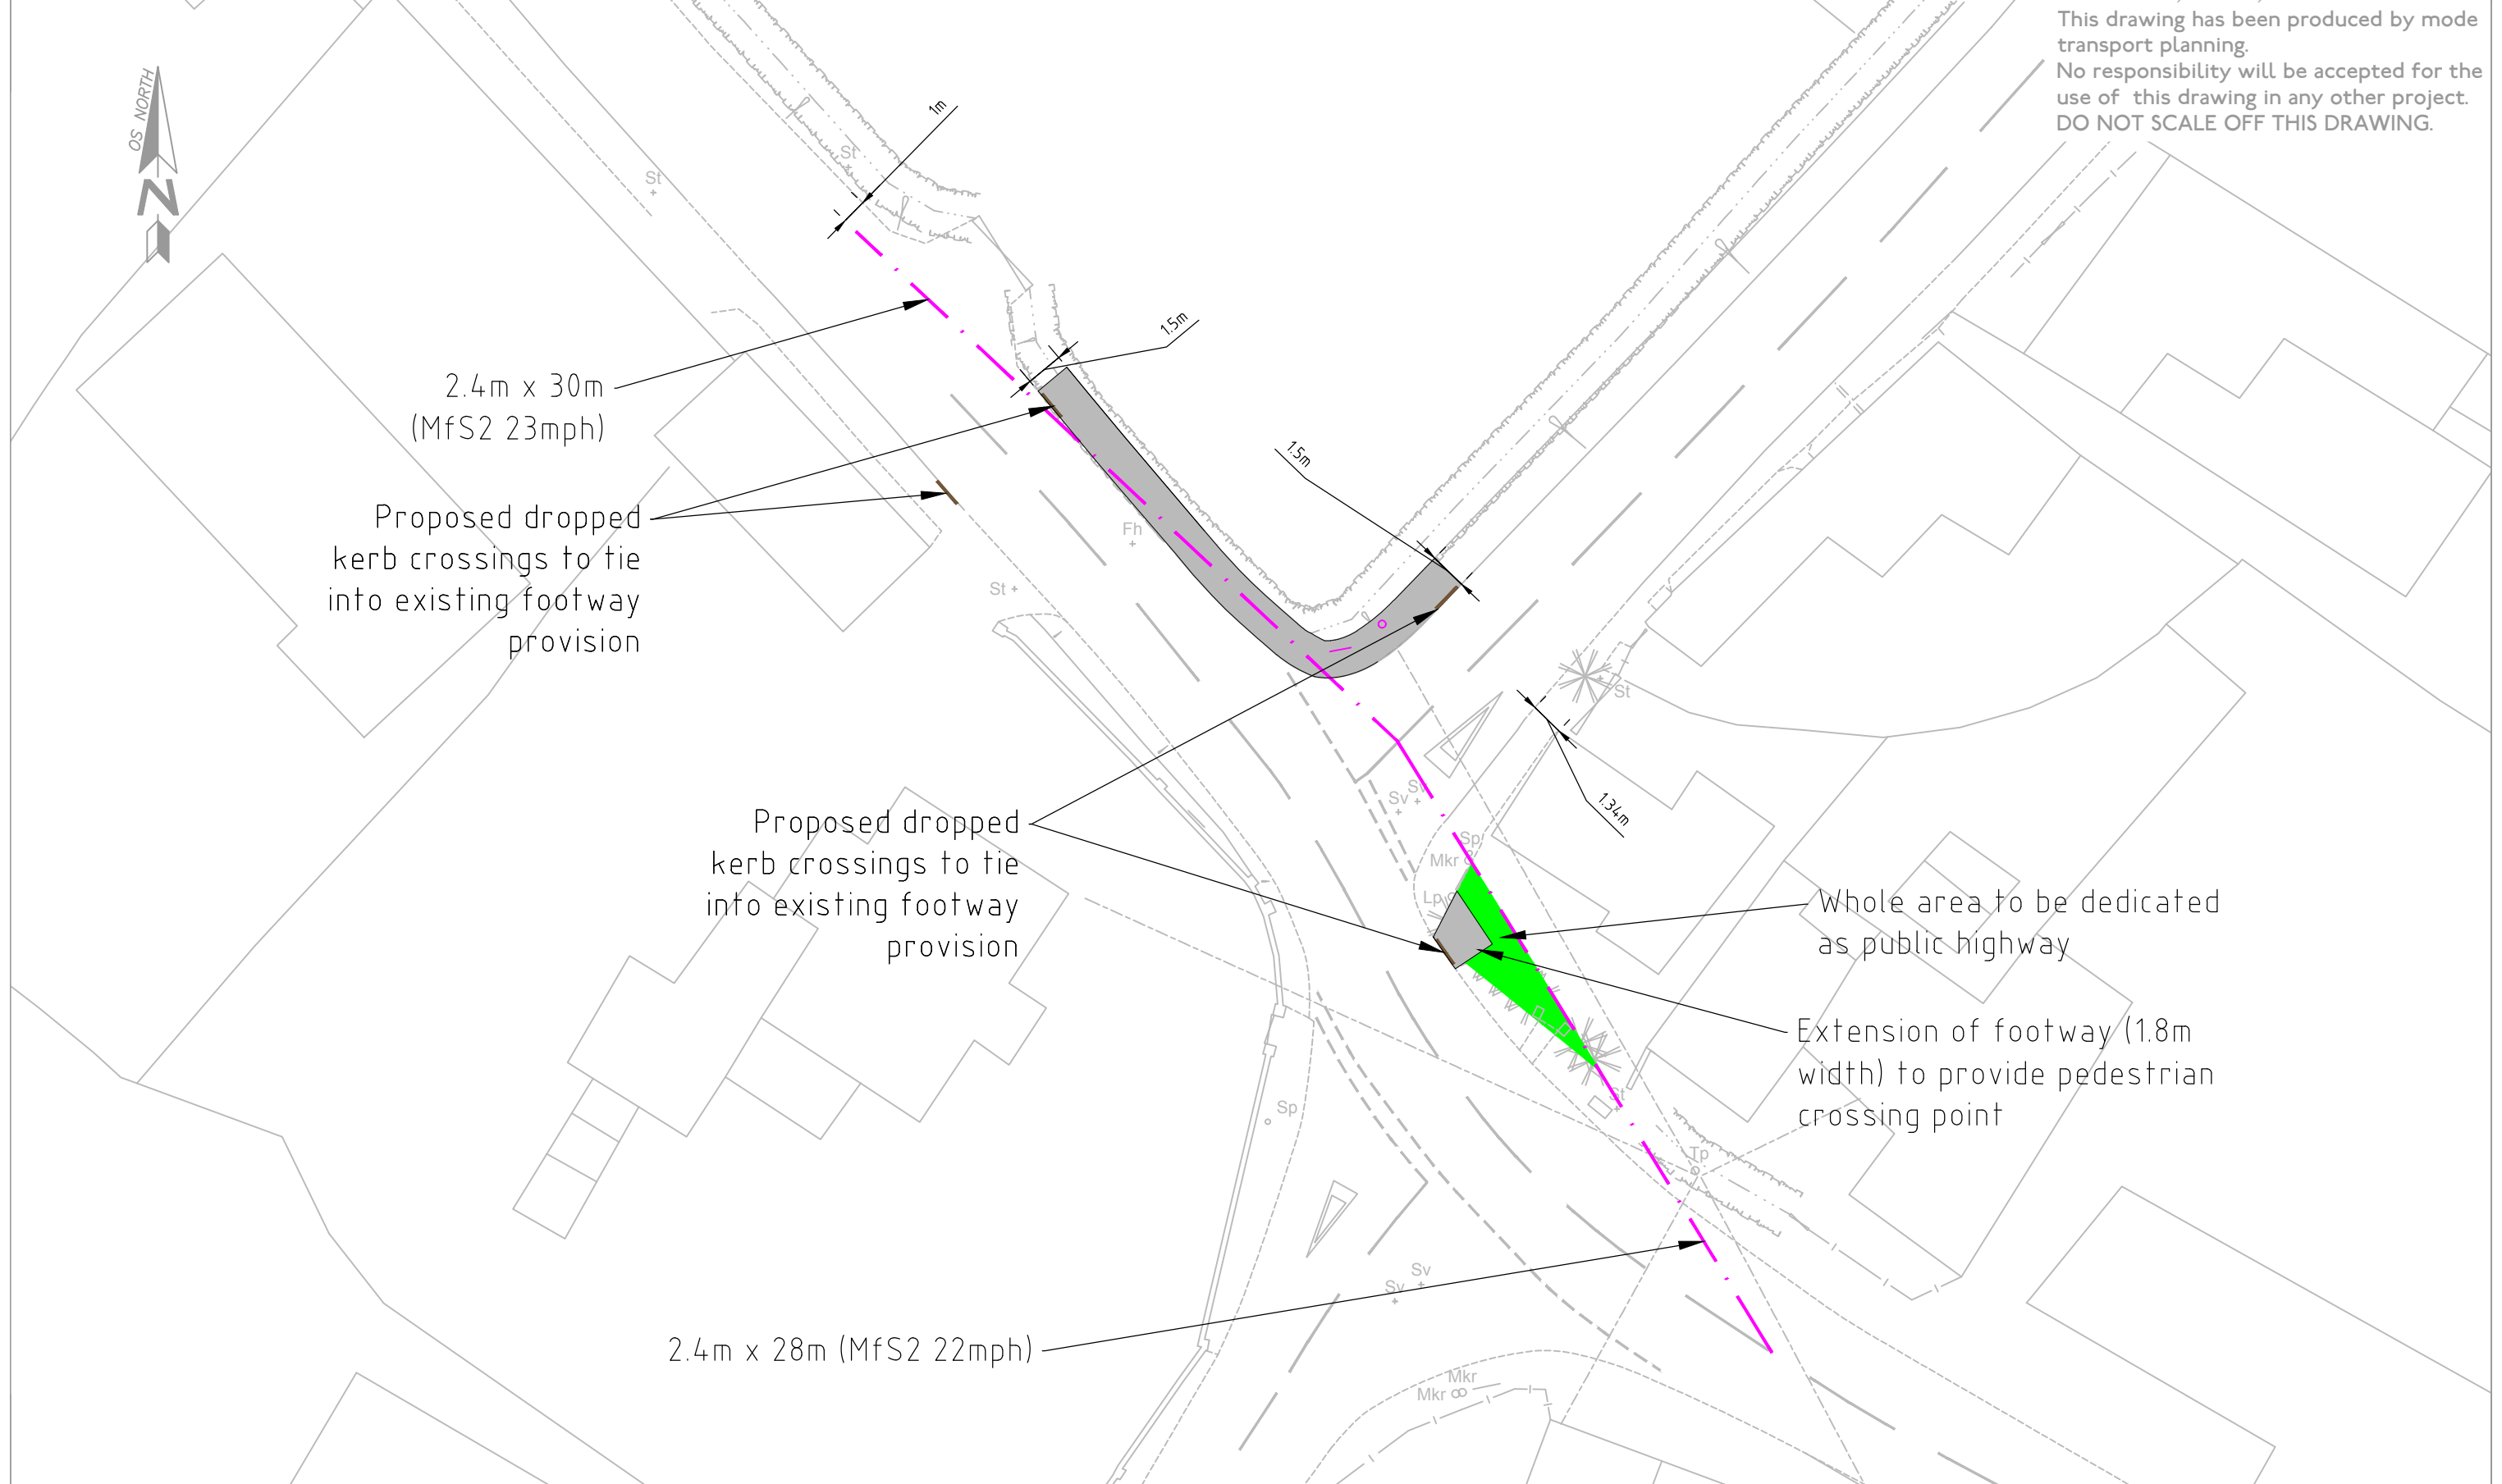

drawing title
Footway Improvement Scheme

 Visibility Splays
 Area to be Adopted

client
Catesby Estates Limited

job title
**Land at Sand Road,
 Great Gransden**

mode transport planning
 Lombard House
 145 Great Charles Street
 Birmingham B3 3LP


 transport planning

t 0121 794 8390
 e info@modetransport.co.uk
 w www.modetransport.co.uk

scale
1:250@A3

drawn
jwm

checked
alf

created
Jun '18

E	05-06-18	Amended Amended Amended Amended Issued
D	29-03-18	
C	07-03-18	
B	06-03-18	
A	01-03-18	
drawing no.		J32-2975-PS-014